


DEER LAKE INDUSTRIAL PARK

DEVELOPED BY: SEDCO

AVAILABLE PARCEL

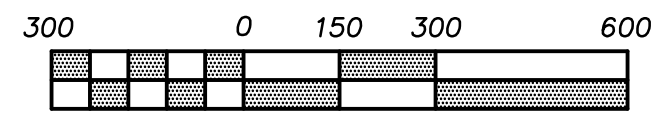

GRAPHIC SCALE

DEER LAKE INDUSTRIAL PARK SCHUYLKILL ECONOMIC DEVELOPMENT CORPORATION		DATE	03/01/02
		SCALE	1" = 300'
WEST BRUNSWICK TOWNSHIP WJP Engineers		DRAWN BY	AFJ
		APPROVED BY	RNY
SCHUYLKILL COUNTY, PA. Pottsville, PA 17901 Telephone (570) 622-4550		DRAWING NO.	9507
		SHEET NO.	1 OF 1
OVERALL SITE PLAN			