



AVAILABLE PARCEL

500 0 250 500 1000

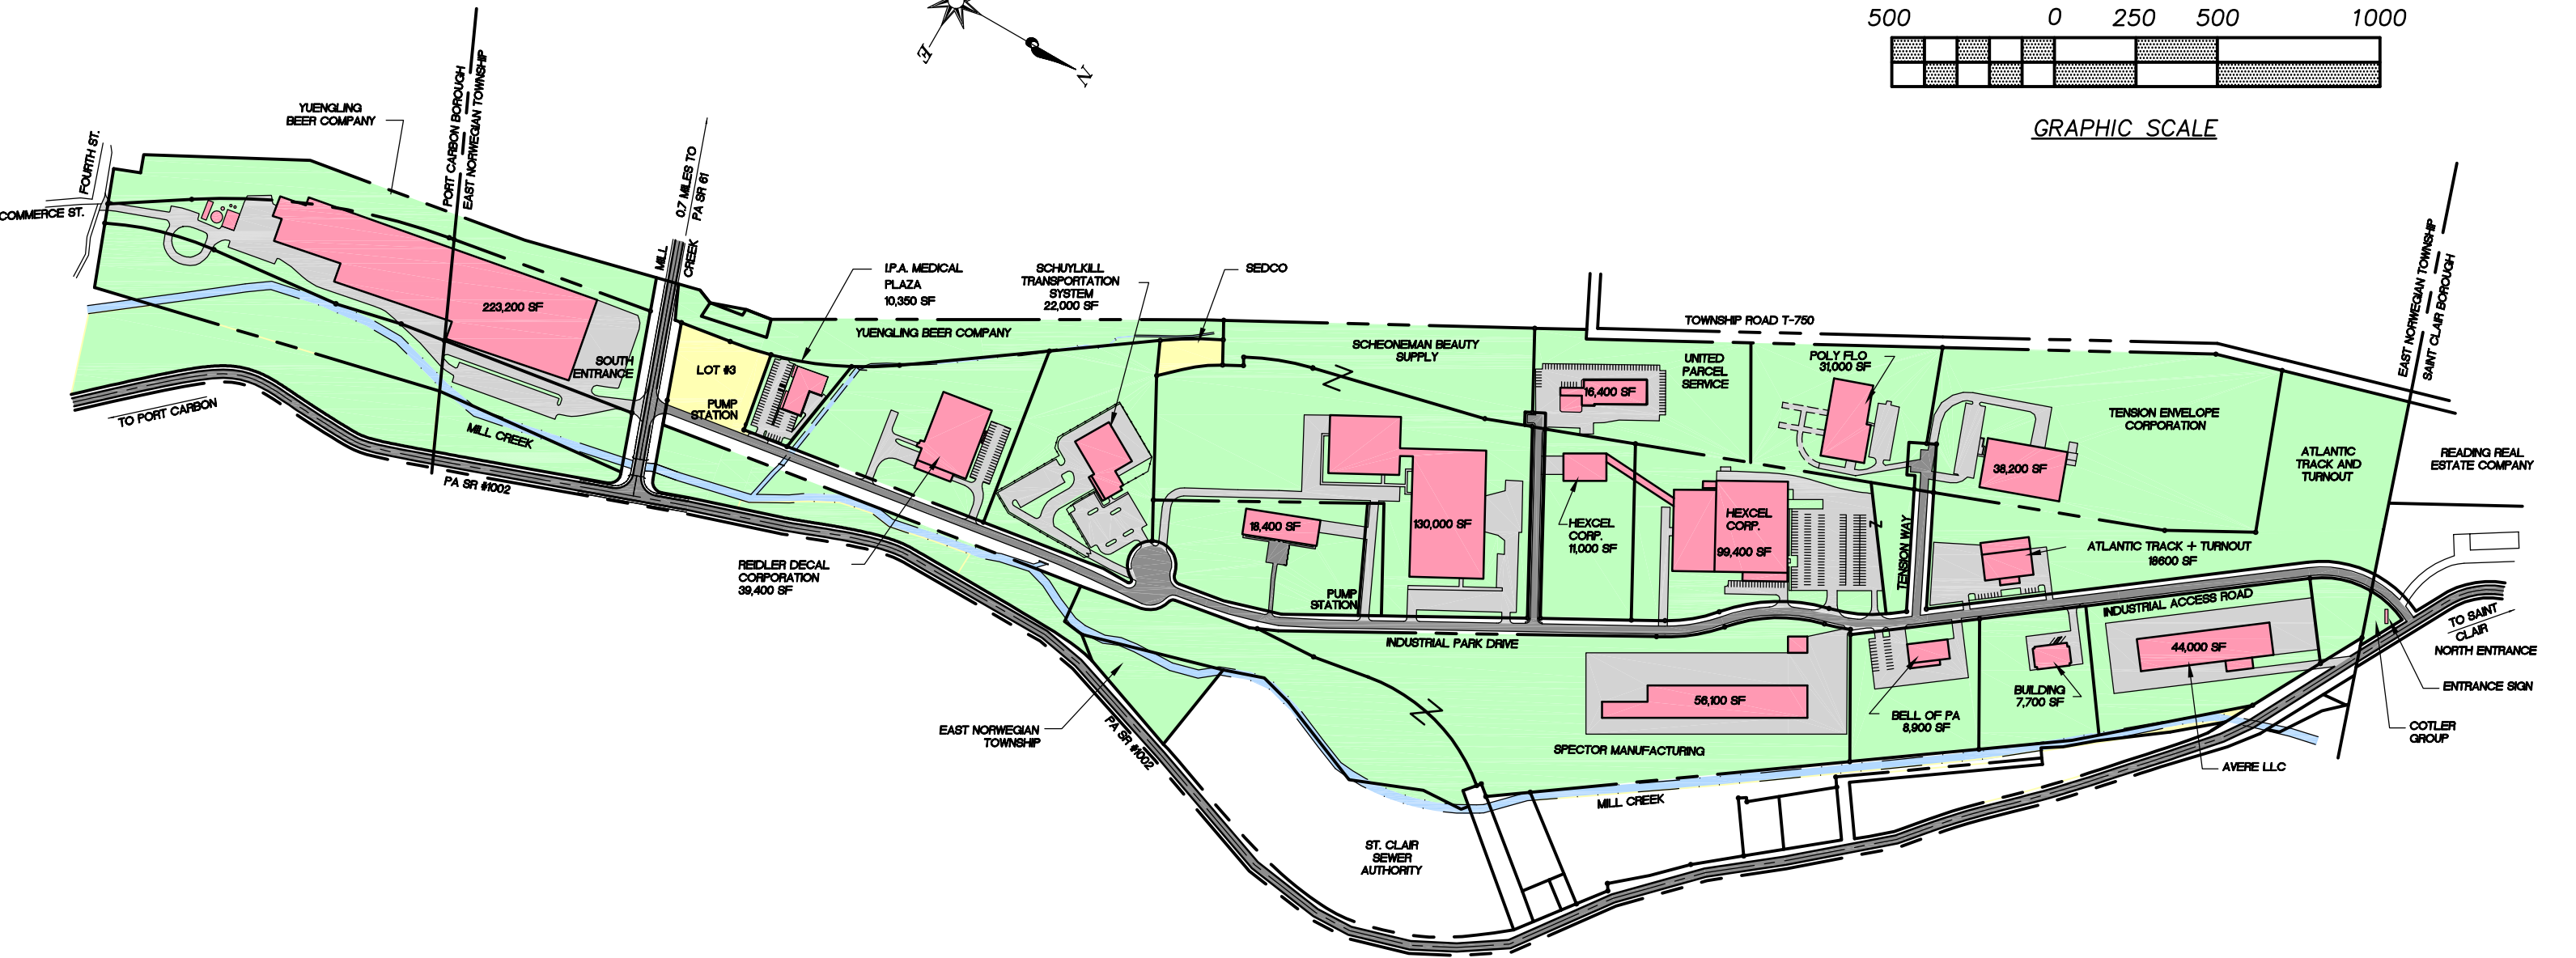

GRAPHIC SCALE

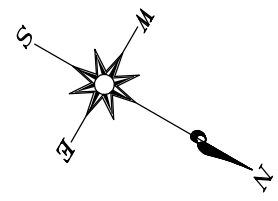

ST CLAIR BUSINESS PARK

DEVELOPED BY: SEDCO

Revision	Date	Description	By
1	07/03/12	UPDATED MAP	MTG

SAINT CLAIR BUSINESS PARK SCHUYLKILL ECONOMIC DEVELOPMENT CORPORATION		DATE	03/01/02
		SCALE	1" = 500'
PORT CARBON BOROUGH EAST NORWEGIAN TOWNSHIP		DRAWN BY	AFJ
SCHUYLKILL COUNTY, PA.		APPROVED BY	RNY
WJP Engineers Pottsville, PA 17901 Telephone (570) 622-4550		DRAWING NO.	9317
OVERALL SITE PLAN		SHEET NO.	1 OF 1